

FLOOR AREA = 228.8 SQM

### Existing Basement Floor Plan

1 : 100



### Existing Floor Plan

1 : 100

Revision Schedule		
Ref.	Description	Date

**MANAWATU SKI LODGE**  
MOUNT RUAPEHU.



**greig hayward architecture**

102 Ratanui Road  
Paraparaumu  
KAPITI COAST  
Mobile 027 2339840  
Email greighayward@xtra.co.nz


**Greig Hayward**  
Architectural Designer  
NZCAD  
BP 108269  
Issue Date: 24/2/16  
Drawn By: Greig



Contractor to verify all dimensions on site prior to commencing work. All work to comply with NZ3604:2011 and NZBC. These drawings are copyright. Do not scale drawings. Drawings are to be read in conjunction with the structural engineers drawings.

Project No: **1742**  
Sheet No: **1**  
( A3 Original )

Revision:

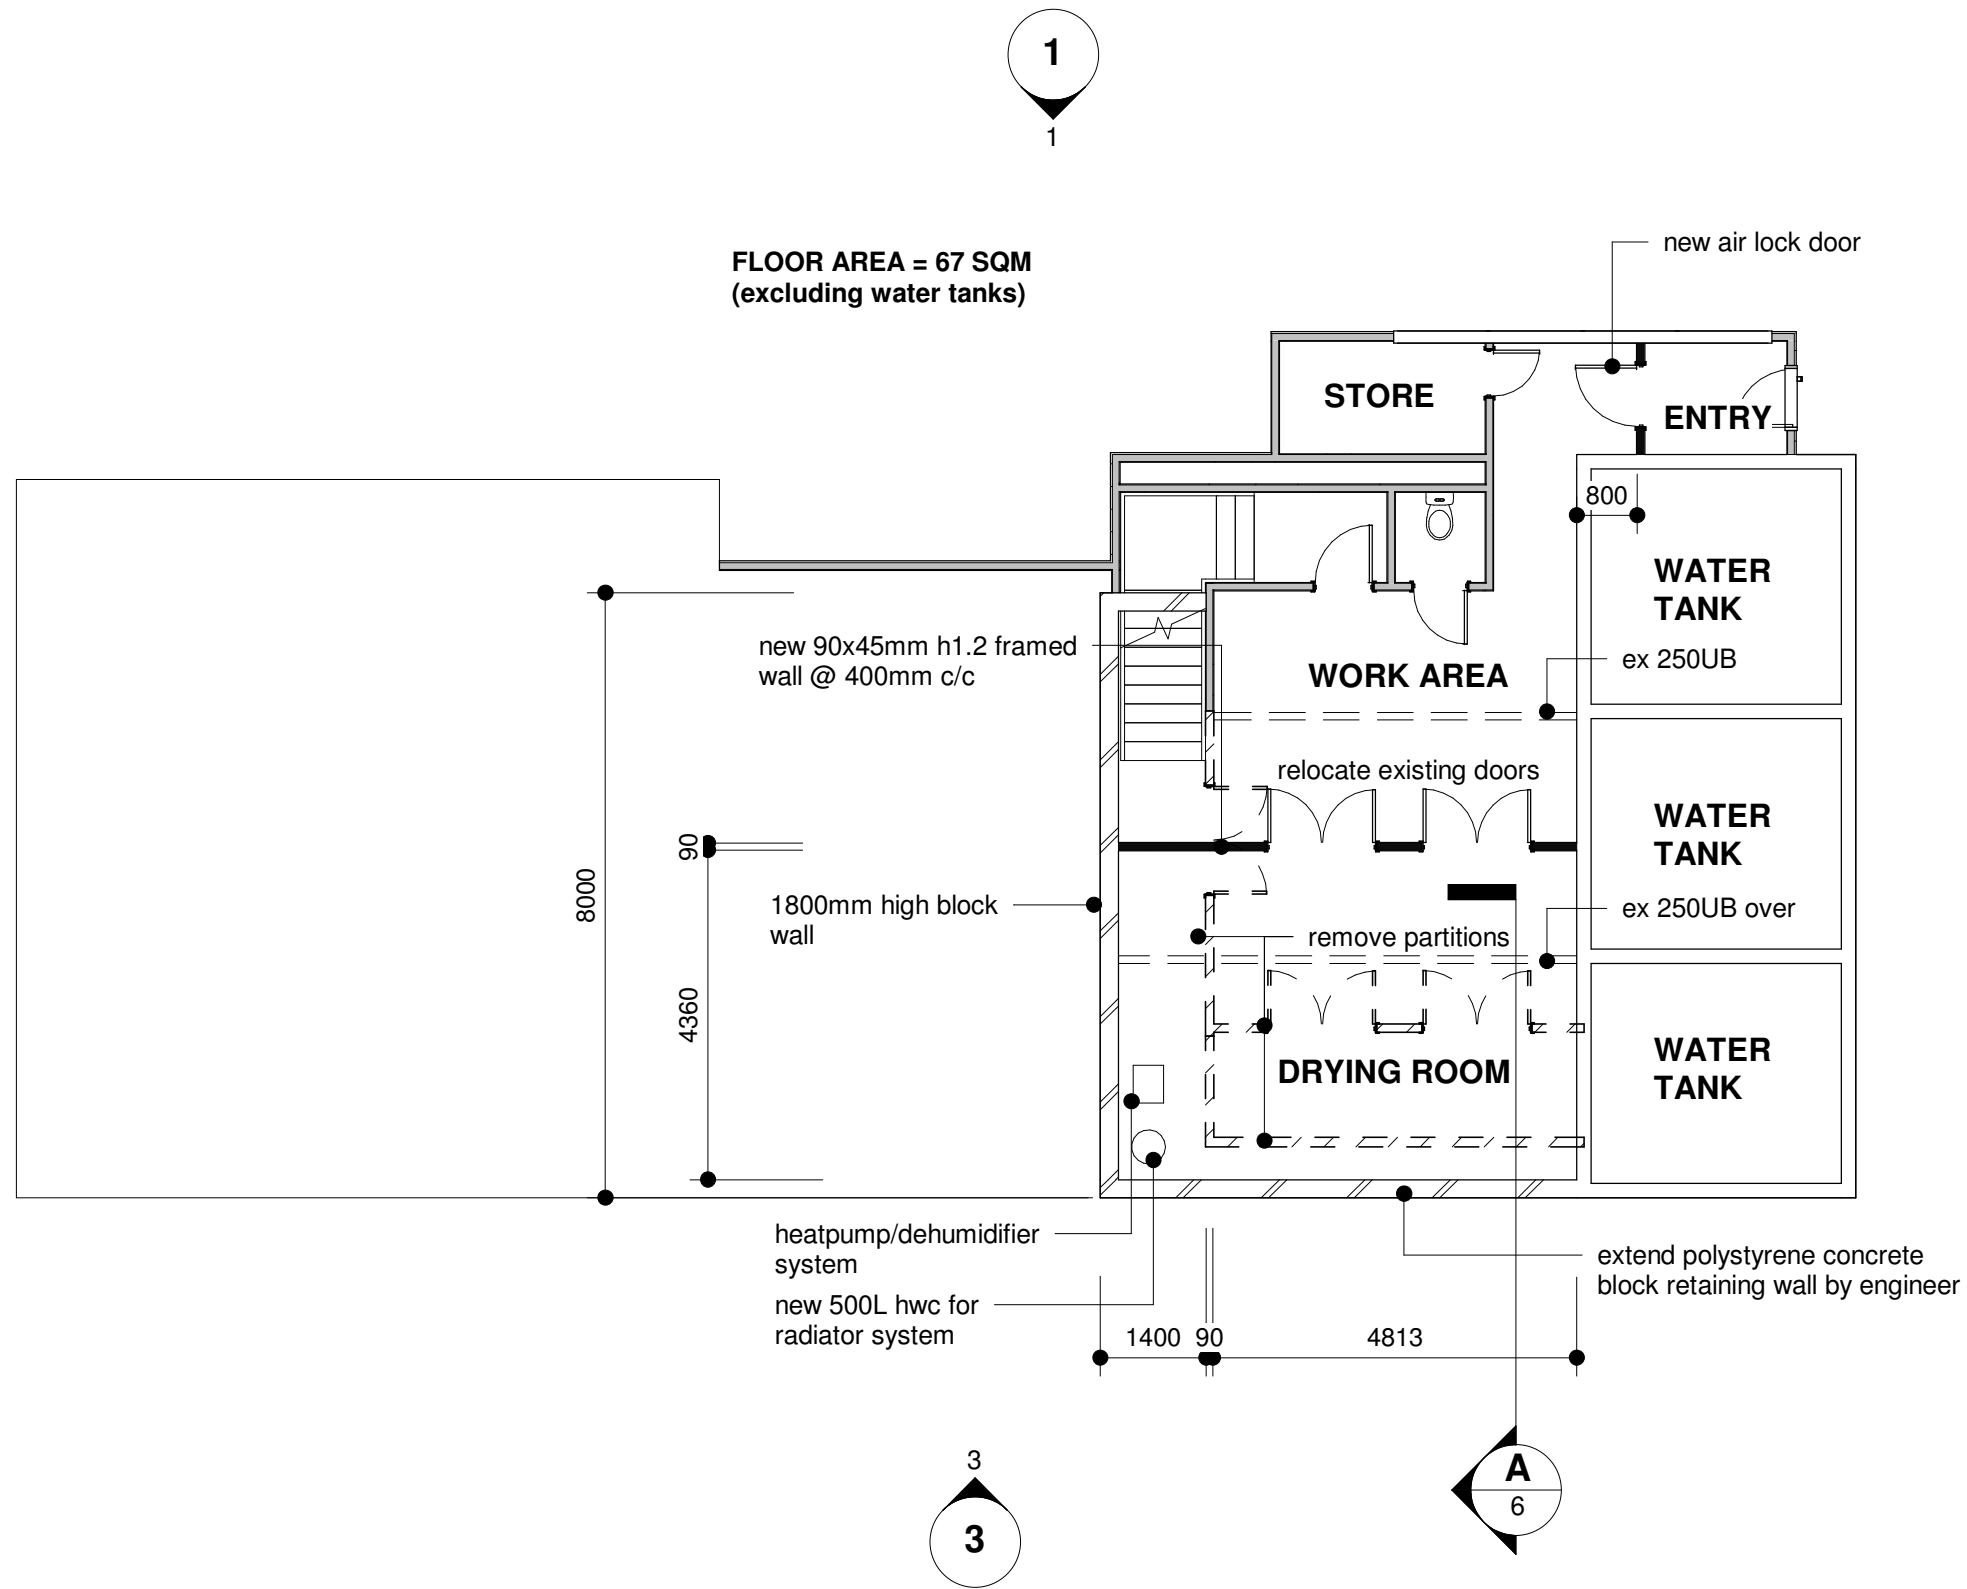

## Proposed Basement Floor Plan

1 : 100

Revision Schedule		
Ref.	Description	Date

**MANAWATU SKI LODGE**  
MOUNT RUAPEHU.



**greig hayward architecture**

102 Ratanui Road  
Paraparaumu  
KAPITI COAST  
Mobile 027 2339840  
Email greighayward@xtra.co.nz

**Greig Hayward**  
Architectural Designer  
NZCAD  
BP 108269  
Issue Date: 10/06/17  
Drawn By: Author


Contractor to verify all dimensions on site prior to commencing work.  
All work to comply with NZ3604:2011 and NZBC  
These drawings are copyright  
Do not scale drawings  
Drawings are to be read in conjunction with the structural engineers drawings

Project No: **1742**  
Sheet No: **2**  
Revision: ( A3 Original )

FLOOR AREA = 228 SQM  
 TOTAL FLOOR AREA = 295 SQM

DECK AREA = 27 SQM

TOTAL BUILDING FOOTPRINT = 261 SQM

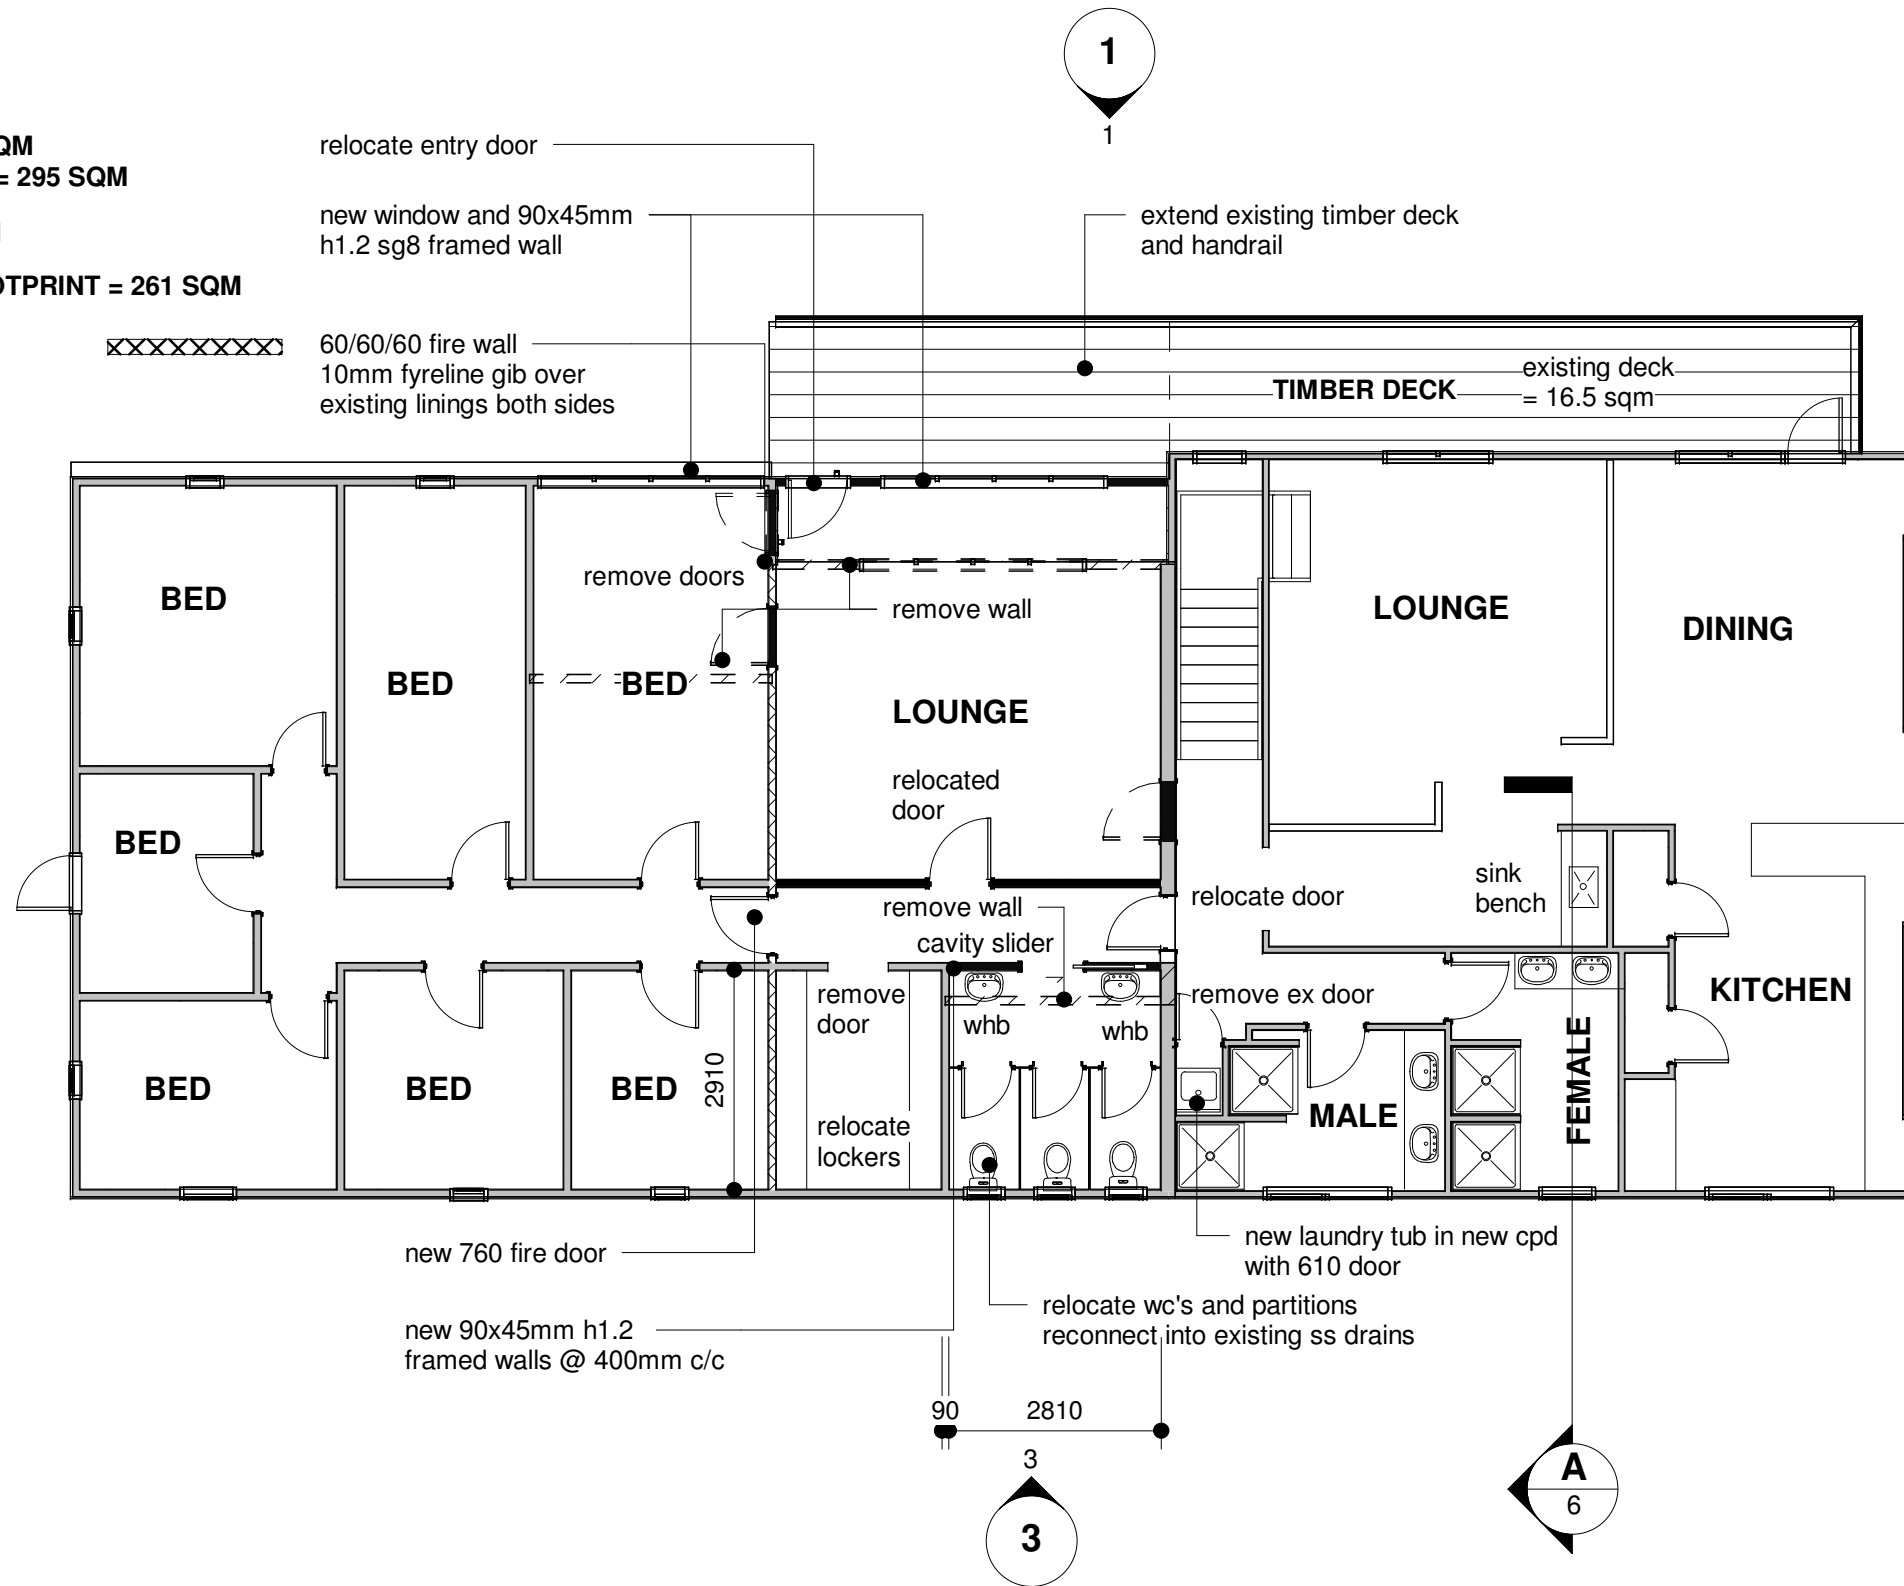

# Proposed Main Floor Plan

1 : 100

**MANAWATU SKI LODGE**  
 MOUNT RUAPEHU.



**greig hayward architecture**


102 Ratanui Road  
 Paraparaumu  
 KAPITI COAST  
 Mobile 027 2339840  
 Email greighayward@xtra.co.nz

**Greig Hayward**  
 Architectural Designer  
 NZCAD  
 BP 108269  
 Issue Date: 24/2/16  
 Drawn By: Greig


Contractor to verify all dimensions on site prior to commencing work. All work to comply with NZ3604:2011 and NZBC. These drawings are copyright. Do not scale drawings. Drawings are to be read in conjunction with the structural engineers drawings

Project No: 1742  
 Sheet No: **3**  
 ( A3 Original )  
 Revision:

Revision Schedule		
Ref.	Description	Date

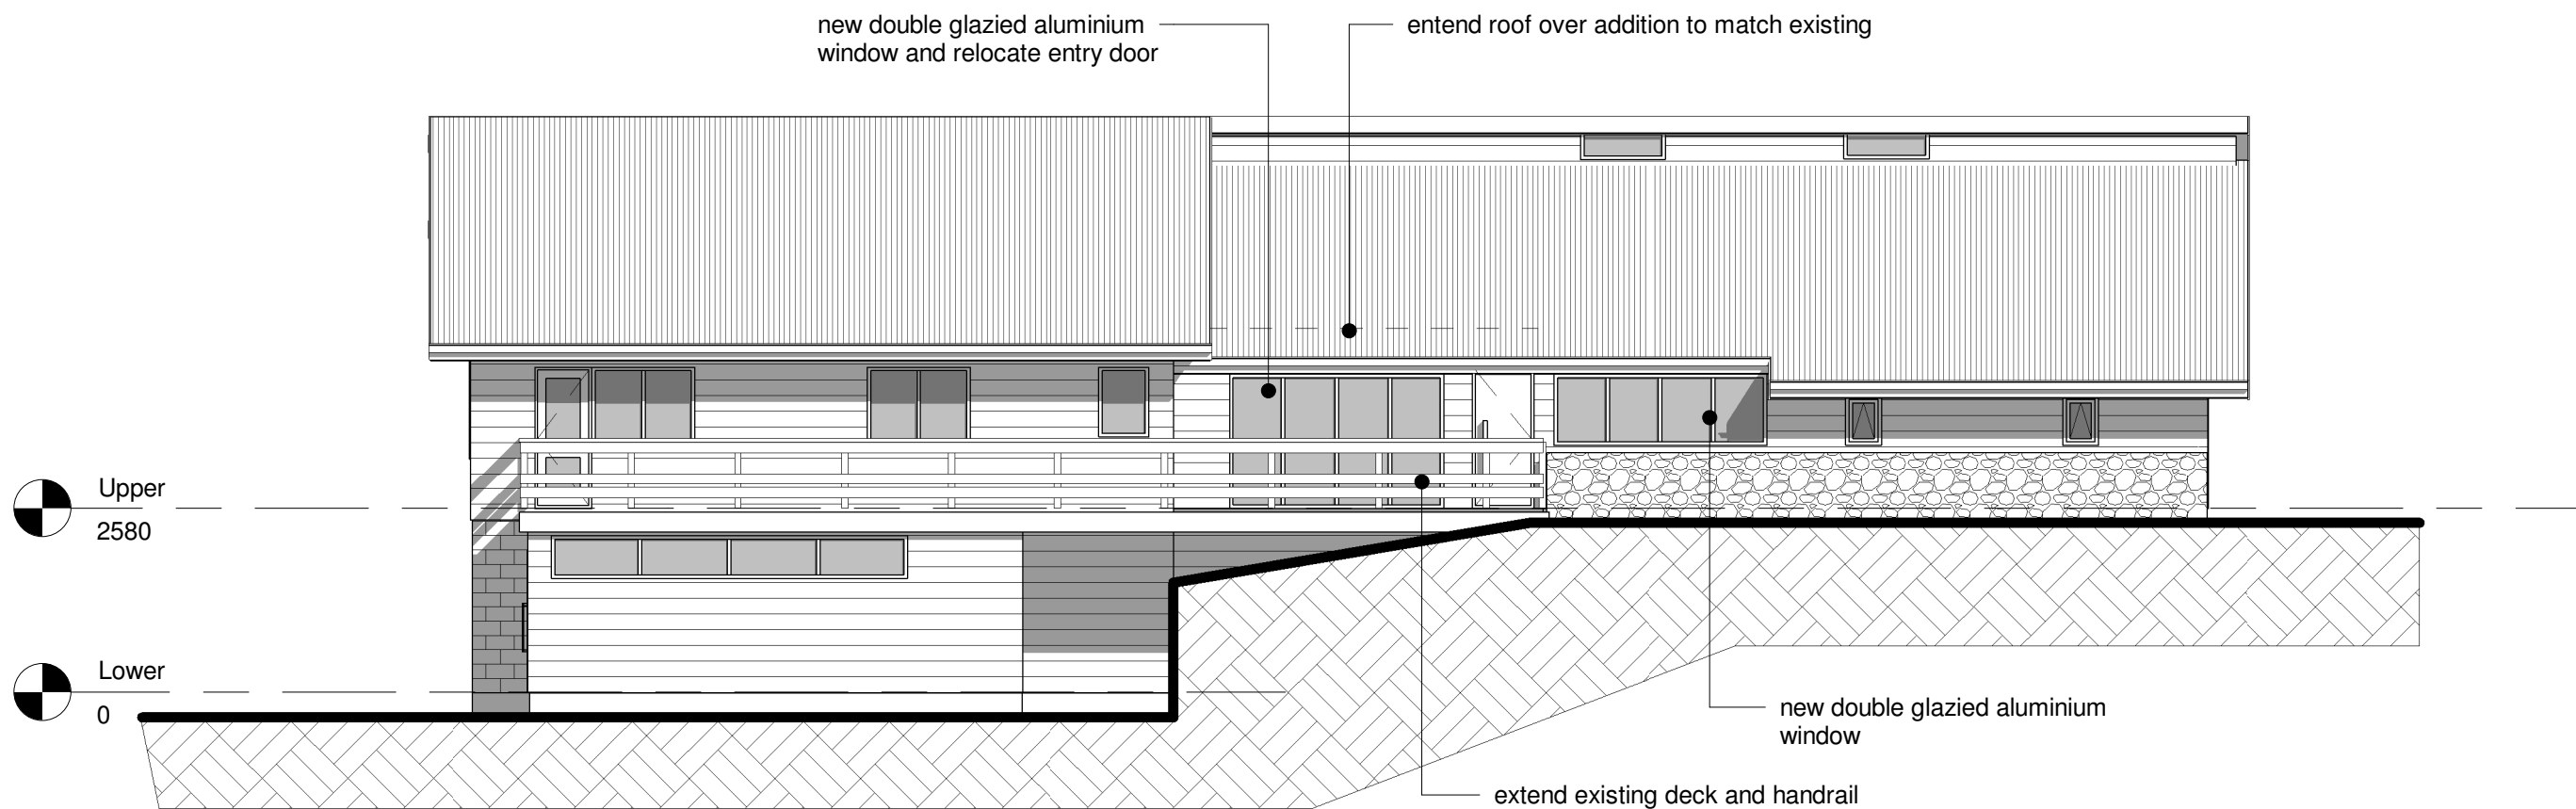

**1** Elevation - North  
1 : 100

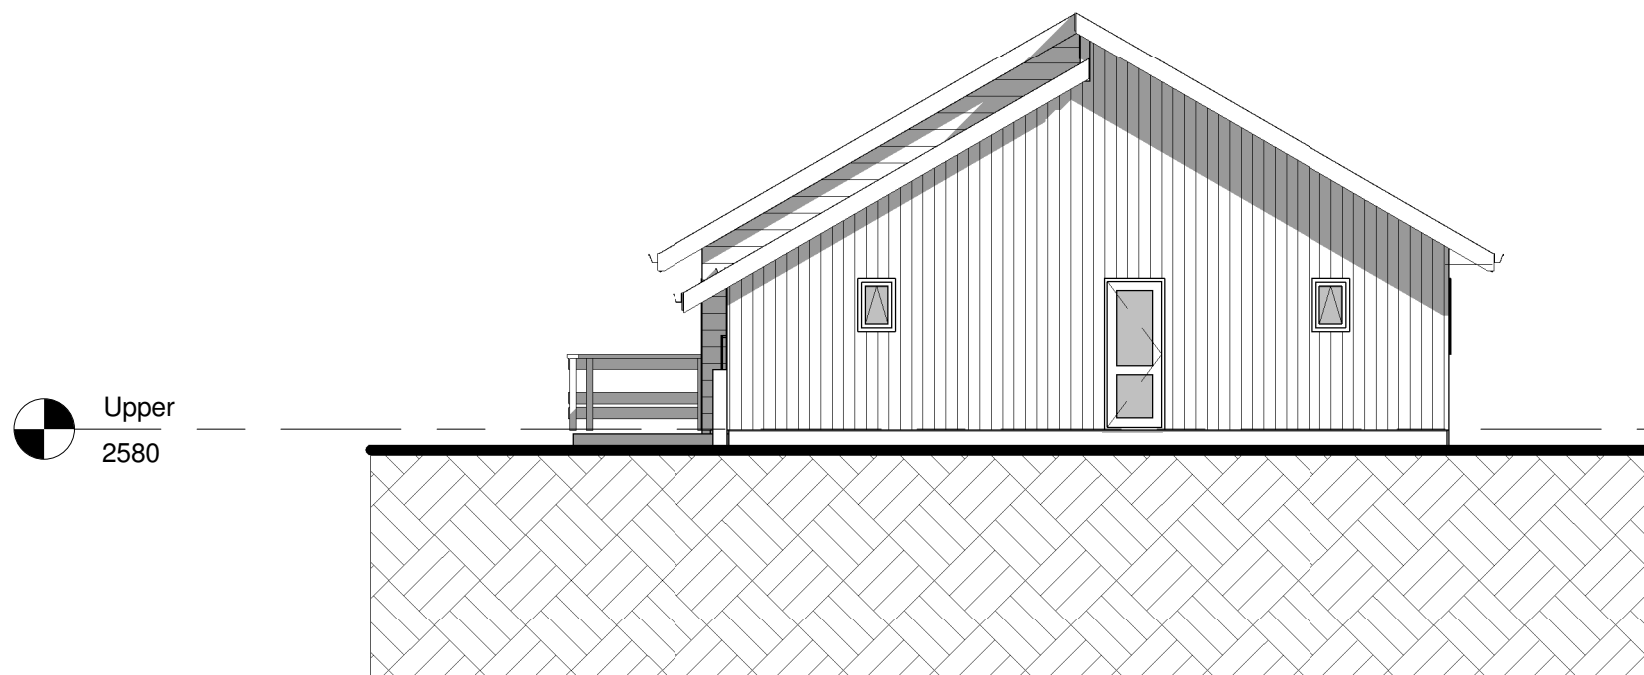

**2** Elevation - West  
1 : 100

Revision Schedule		
Ref.	Description	Date

**MANAWATU SKI LODGE**  
MOUNT RUAPEHU.

  
**greig hayward architecture**


102 Ratanui Road  
Paraparaumu  
KAPITI COAST  
Mobile 027 2339840  
Email greighayward@xtra.co.nz

**Greig Hayward**  
Architectural Designer  
NZCAD  
BP 108269  
Issue Date: 10/05/17  
Drawn By: Author




Contractor to verify all dimensions on site prior to commencing work.  
All work to comply with NZ3604:2011 and NZBC  
These drawings are copyright  
Do not scale drawings  
Drawings are to be read in conjunction with the structural engineers drawings

Project No: **1742**  
Sheet No: **4**  
Revision: ( A3 Original )

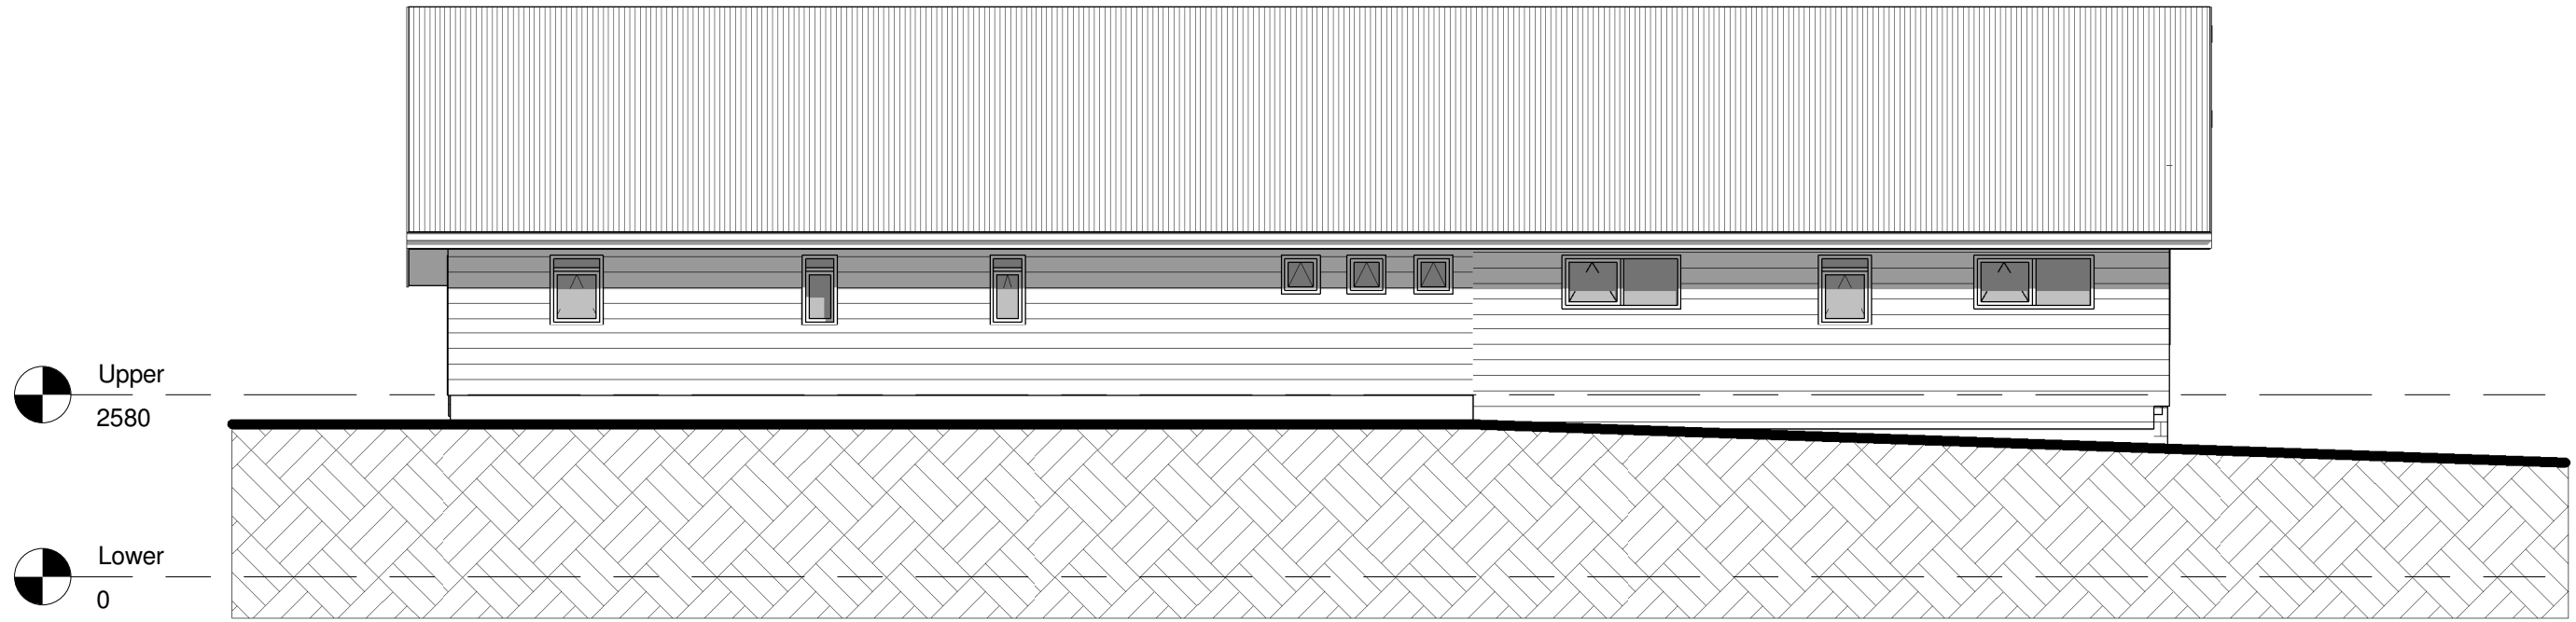

**3** Elevation - South  
1 : 100

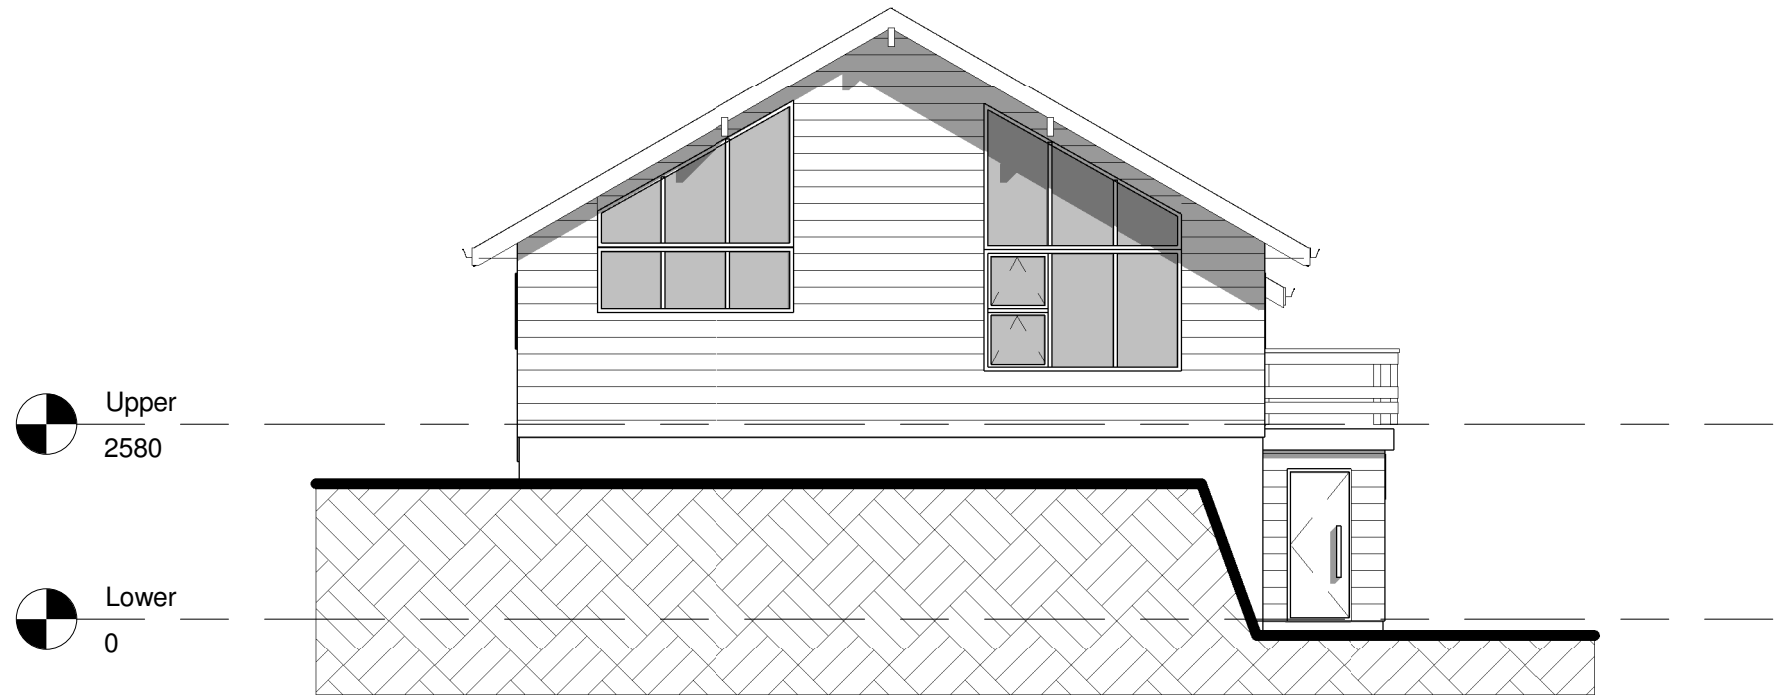

**4** Elevation - East  
1 : 100

Revision Schedule		
Ref.	Description	Date


**MANAWATU SKI LODGE**  
MOUNT RUAPEHU.

  
**greig hayward architecture**  
 102 Ratanui Road  
 Paraparaumu  
 KAPITI COAST  
 Mobile 027 2339840  
 Email greighayward@xtra.co.nz

**Greig Hayward**  
 Architectural Designer  
 NZCAD  
 BP 108269  
 Issue Date: 10/05/17  
 Drawn By: Author

Contractor to verify all dimensions on site prior to commencing work.  
 All work to comply with NZ3604:2011 and NZBC  
 These drawings are copyright  
 Do not scale drawings  
 Drawings are to be read in conjunction with the structural engineers drawings

Project No: **1742**  
 Sheet No: **5**  
 ( A3 Original )  
 Revision:

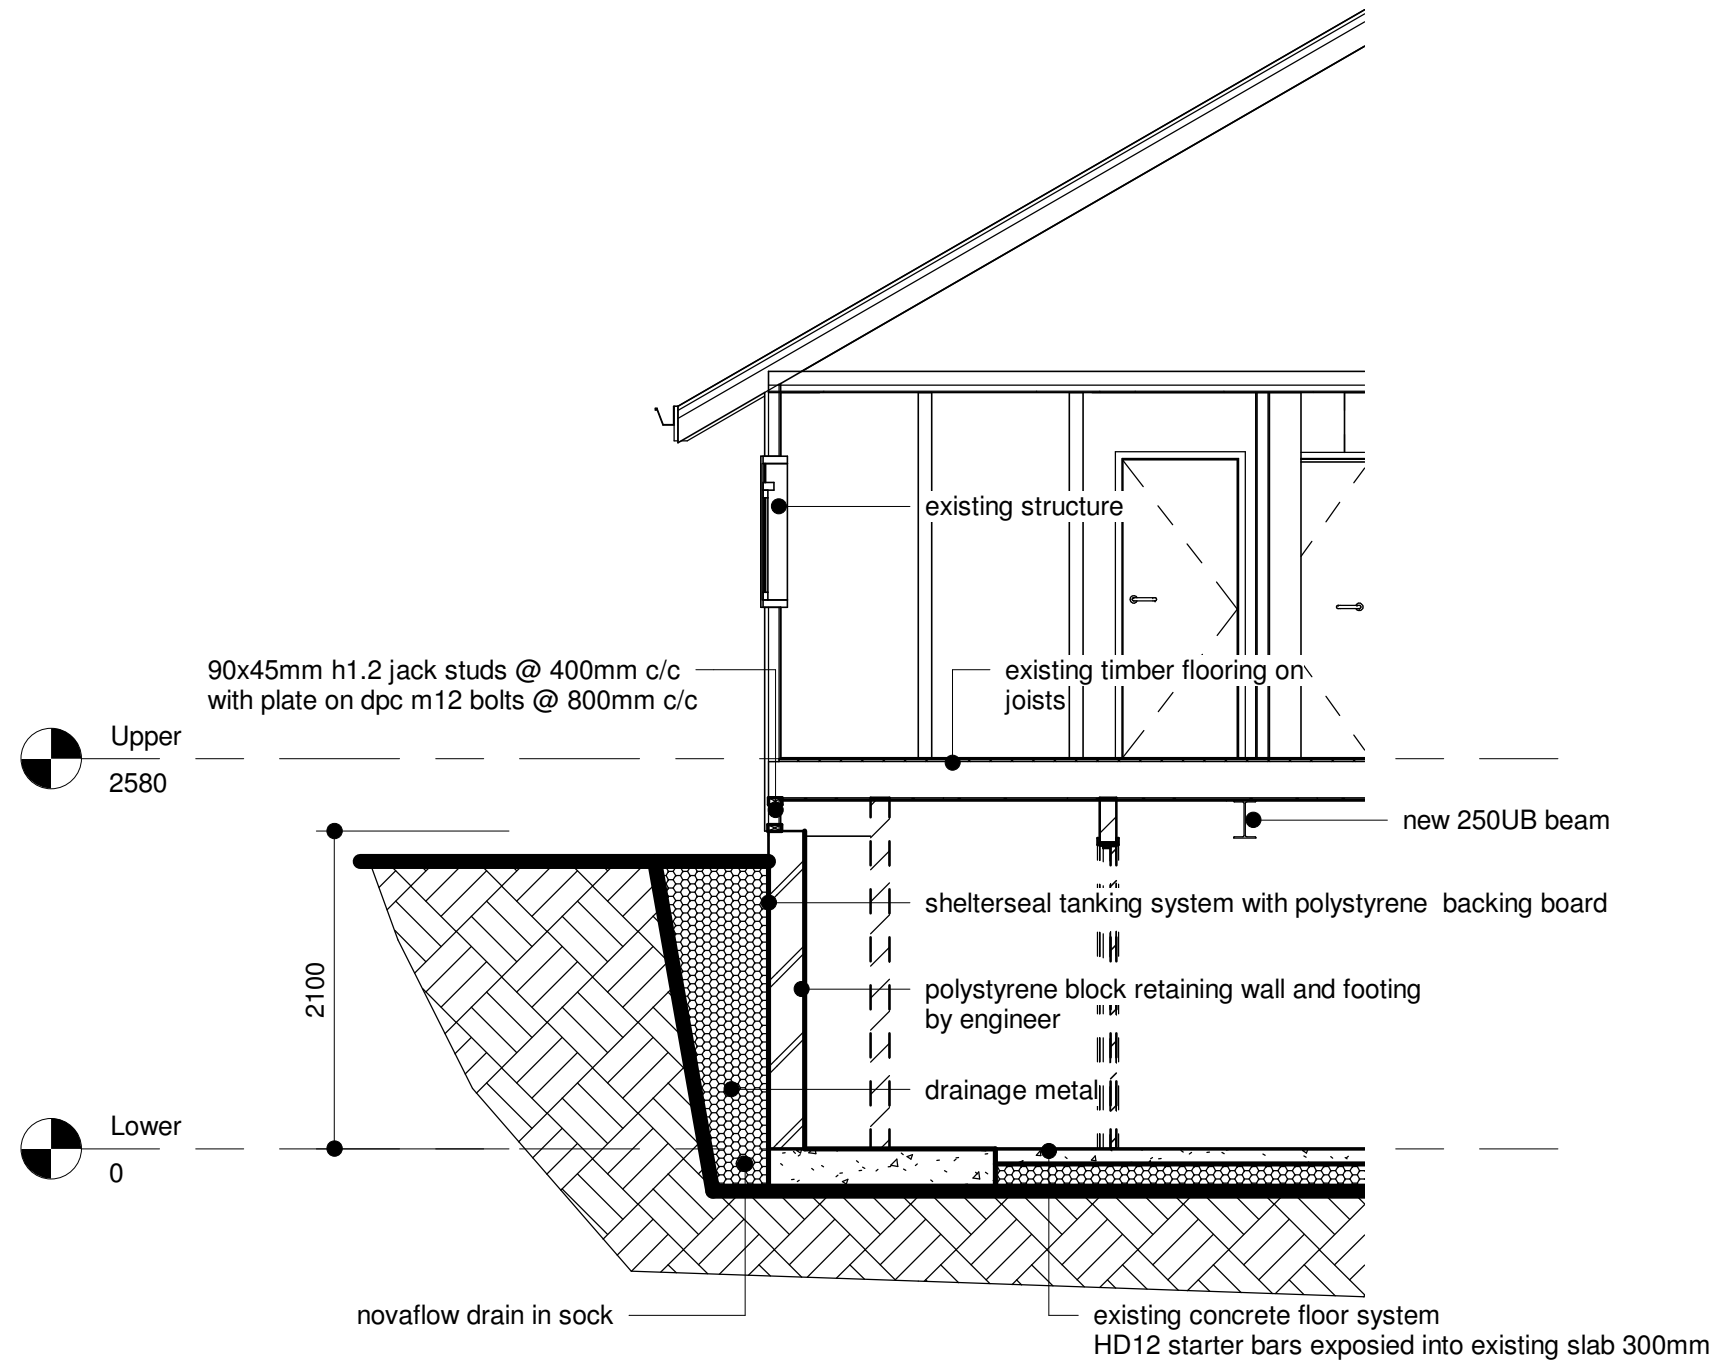

**A** Section A-A  
1 : 50

Revision Schedule		
Ref.	Description	Date

**MANAWATU SKI LODGE**  
MOUNT RUAPEHU.

102 Ratanui Road  
Paraparaumu  
KAPITI COAST  
Mobile 027 2339840  
Email greighayward@xtra.co.nz

**greig hayward architecture**

**Greig Hayward**  
Architectural Designer  
NZCAD  
BP 108269

Issue Date: 10/06/17  
Drawn By: Author

Contractor to verify all dimensions on site prior to commencing work. All work to comply with NZ3604:2011 and NZBC. These drawings are copyright. Do not scale drawings. Drawings are to be read in conjunction with the structural engineers drawings.

Project No: 1742

Sheet No: **6**  
( A3 Original )

Revision: